
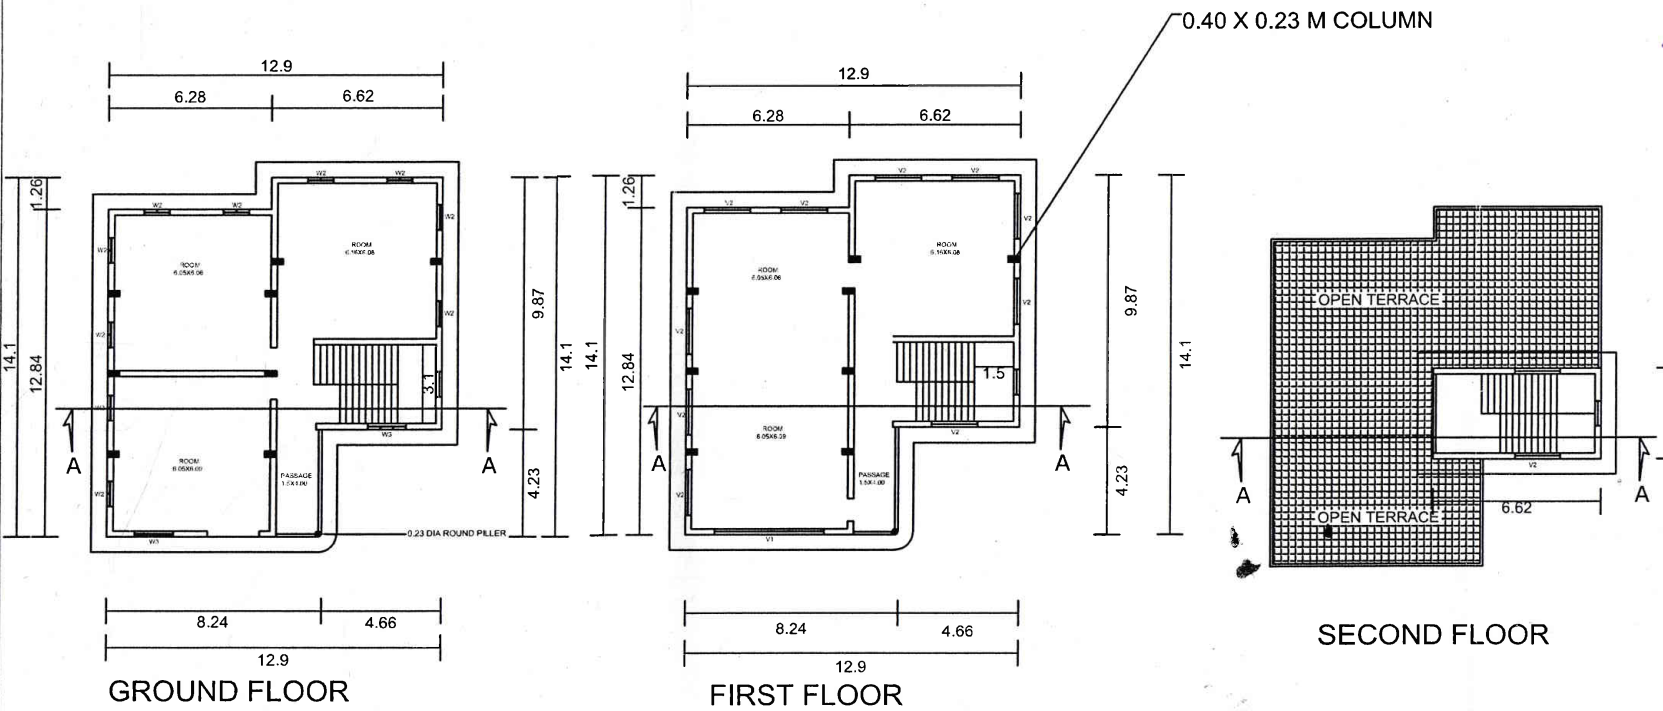


BUILDING PLAN OF THE EXISTING SCHOOL BUILDING NO:12/316,12/317,12/318,12/319, IN WARD NO:12, R.S NO:369/9,NEDUVA VILLAGE, PARAPPANANGADI MUNICIPALITY,TIRURANGADI TALUK,MALAPPUARAM DISTRICT

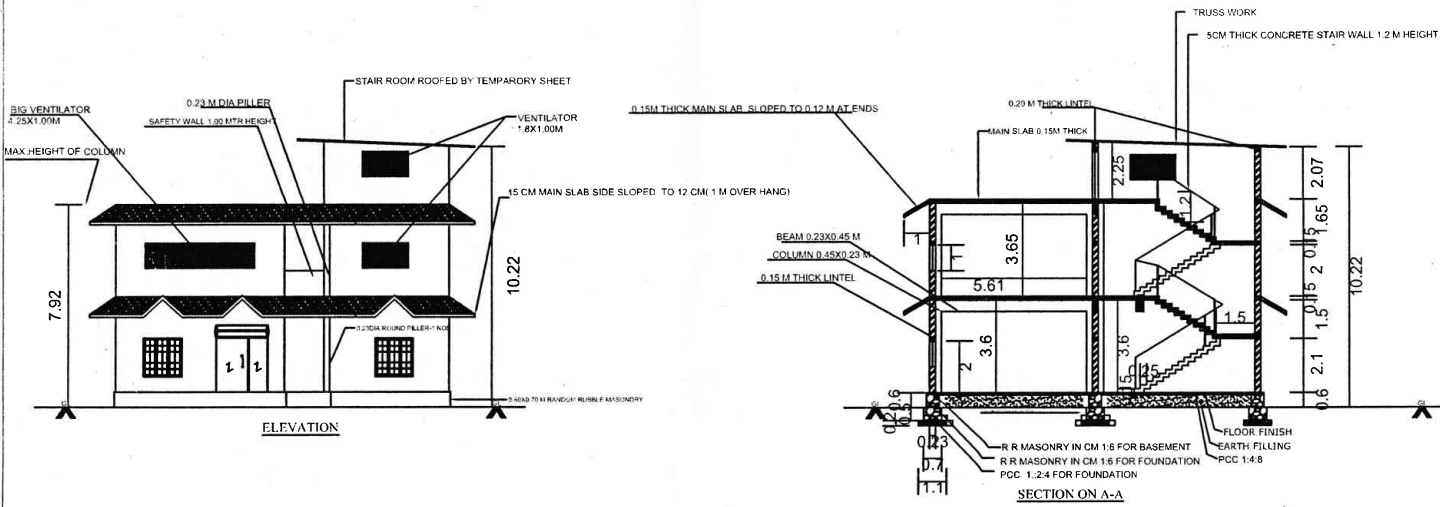

BUILDING NO:1				
OCCUPANCY EDUCATIONAL INSTITUTION				
HEIGHT OF THE BUILDING-10.22 M				
FLOOR	USE	BUILTUP AREA	AREA PROVIDED FOR PARKING INSIDE THE BUILDING	FLOOR AREA
GROUND	RES.	154.26 M2	NIL	154.26 M2
FIRST	RES.	154.26 M2	NIL	154.26 M2
SECOND	RES.	23.57 M2	NIL	23.57 M2
TOTAL		332.09 M2	NIL	332.09 M2

STAIR DETAILS-

TREAD - 0.25 M  
RISE - 0.15 M  
WIDTH - 1.55 M

SCALE-1:100  
ALL DIMENSIONS ARE IN MTR

JOINERY DETAILS		
D90	DOOR	0.90X2.00
W2	WINDOW	0.95 X1.30
W3	WINDOW	1.50X1.50
V1	VENTILATOR	4.00X1.00
V2	VENTILATOR	1.8 X1.00

APPENDIX-1  
(See rule 6(3))  
CERTIFICATE

Certified that:

(1) the plot boundaries, measurements and other details shown in the plan are correct and conform to the Master Plan/Detailed Town Planning Scheme/Urban Development Scheme as applicable and in accordance with the provisions of the Kerala Building Regulations and other applicable statutes.

**HUMAYUN ABIR. C**  
CHENGATTU HOUSING CO-OP. SOCIETY  
Mob. No: 9447 191 999  
**CIVIL ENGINEER-B**  
Reg.No: LSGD/JD/MPM/688/2025-A6/23/EB  
LOCAL SELF GOVERNMENT DEPARTMENT, GOVT. OF KERALA  
(Registered Institution/Architect/Engineer/Town Planner/Supervisor)

FOR EDUCATIONAL DEPARTMENT:



HYDROSS KUTTY  
LITTLE HEARTS ENGLISH SCHOOL  
THAYYILAPPADI ,MUNDIYANKAVU  
ULLANAM NORTH P O, 676303,  
MALAPPUARAM

OWNER OF LAND & BUILDING


BUILDING PLAN OF THE EXISTING SCHOOL BUILDING NO:12/315, IN WARD NO:12, R.S NO:369/9,NEDUVA VILLAGE,  
PARAPPANANGADI MUNICIPALITY, TIRURANGADI TALUK,MALAPPUARAM DISTRICT



ELEVATION

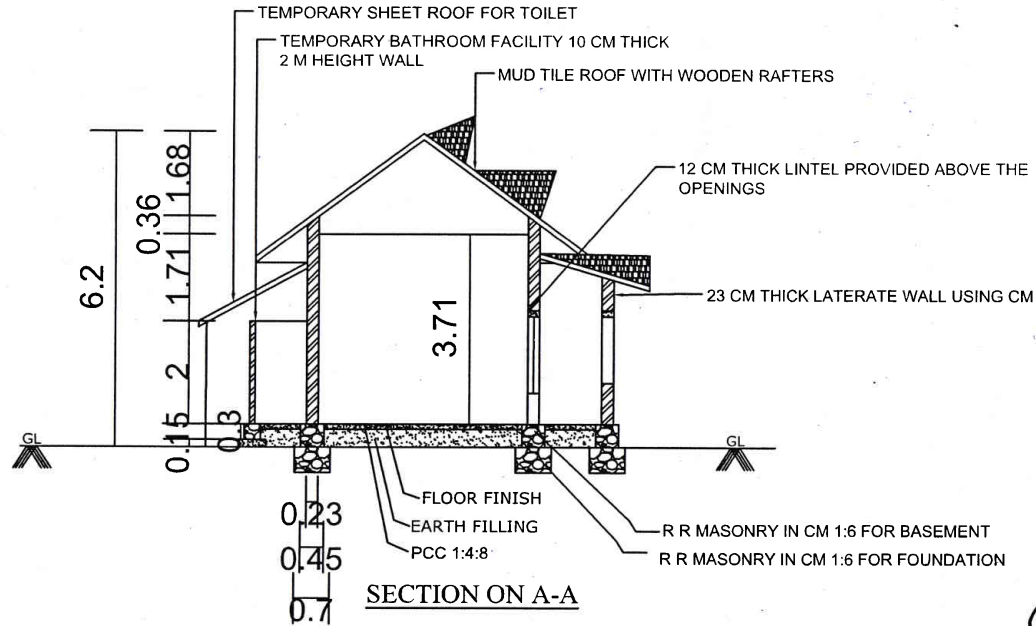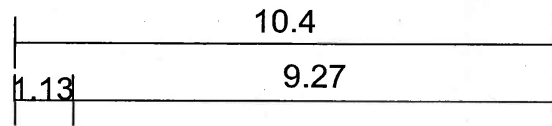

SECTION ON A-A

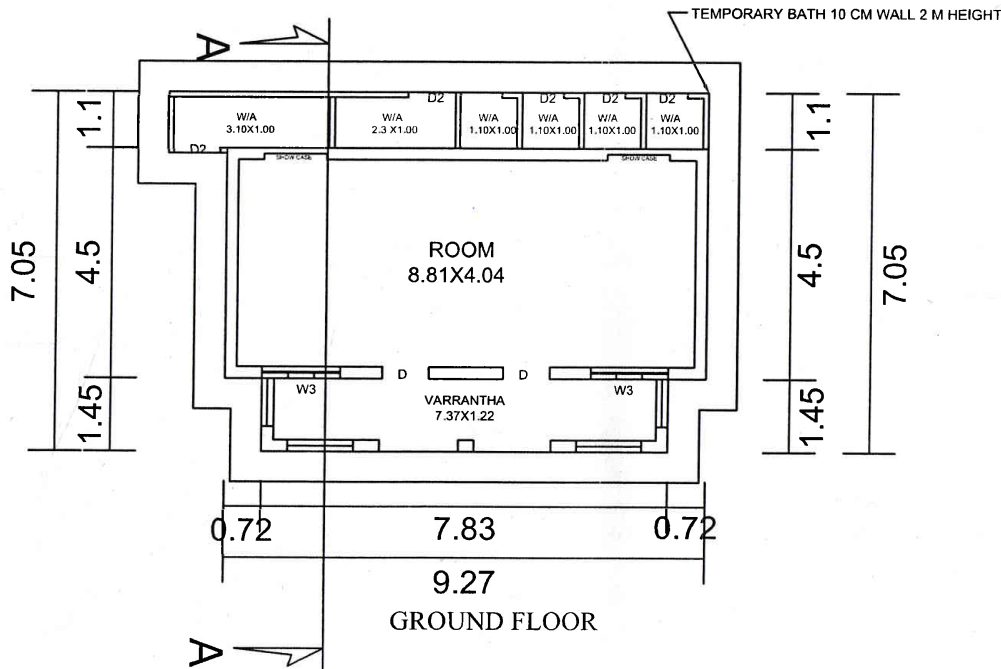

GROUND FLOOR

BUILDING NO:2				
OCCUPANCY EDUCATIONAL INSTITUTION				
HEIGHT OF THE BUILDING-6.20 M				
FLOOR	USE	BUILTUP AREA	FLOOR AREA	FLOOR AREA
GROUND	RES.	53.06 M2	NIL	53.06 M2
FIRST	RES.	NIL	NIL	NIL
TOTAL		53.06 M2	NIL	53.06 M2
OUTSIDE BATH: 11.54 M2				
SCALE-1:100 ALL DIMENSIONS ARE IN MTR				
JOINERY DETAILS				
D	DOOR			0.90X2.10
D2	DOOR			0.60X2.10
W3	WINDOW			1.50X1.50
V	VENTILATOR			0.90X0.50

APPENEDX-J1  
(See rule 6(3))  
CERTIFICATE

Certified that:

(1): the plot boundaries, measurements and other details shown in the site plan are correct and  
(2): the drawings are in conformity with the provisions the Master Plan/Detailed Town Planning Scheme/Interim Development order, as applicable under the Kerala Town and Country Planning Act 2016 and drawings are in conformity with the provisions of the Kerala Building Rules 2019 and other applicable statutes.


**HUMAYOON RAHMAN C**  
CHENGATTU HOUSE, PARAPPANANGADI P.O.  
Mob. No: 9447 191 999  
Reg. No: LSGD/JD/MPM/688/2025-A6/23/EB  
LOCAL SELF GOVERNMENT DEPARTMENT, GOVT. OF KERALA  
(Registered Institution/Architect/Engineer/Town Planner/Supervisor)

HYDROSS KUTTY  
LITTLE HEARTS ENGLISH SCHOOL  
THAYYILAPPADI ,MUNDIYANKAVU  
ULLANAM NORTH P O, 676303,  
MALAPPURAM

OWNER OF LAND & BUILDING

FOR EDUCATIONAL DEPARTMENT:


DETAILED DRAWING OF COLUMN FOOTING AND BEAM REINFORCEMENT OF THE EXISTING SCHOOL BUILDING NO:12/316,12/317,12/318,12/319, IN WARD NO:12, R.S NO:369/9,NEDUVA VILLAGE,PARAPPANANGADI MUNICIPALITY,TIRURANGADI TALUK,MALAPPUARAM DISTRICT

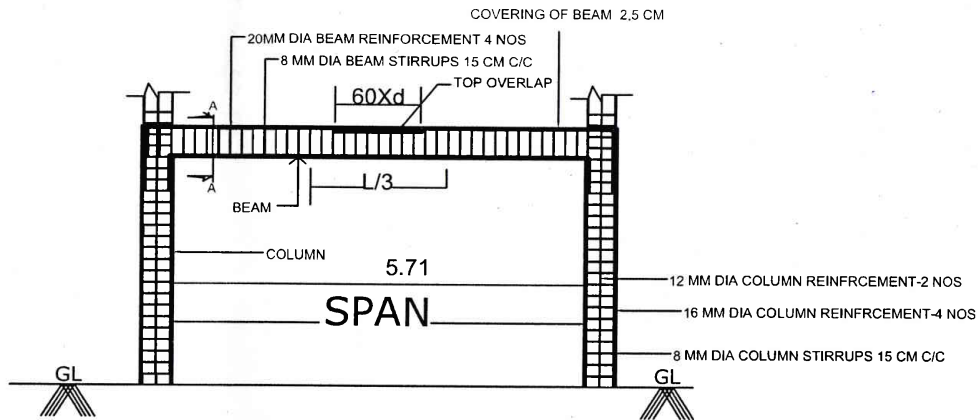

REINFORCEMENT DETAILS(SCALE:1:50)


LAYOUT OF COLUMN & BEAMS

(TRAPIZOIDAL FOOTING) COLUMN SIZE:0.40X0.23M

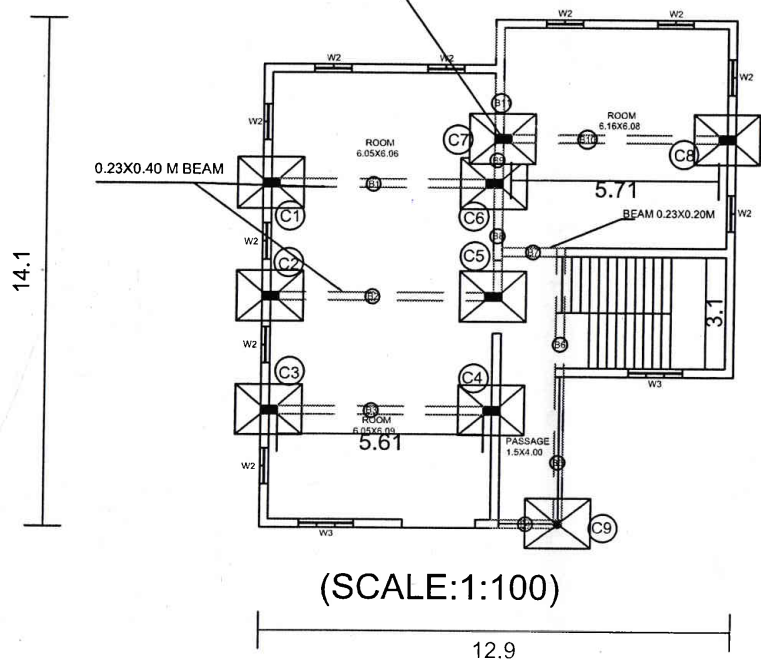

(SCALE:1:100)

CROSS SECTION OF BEAMS

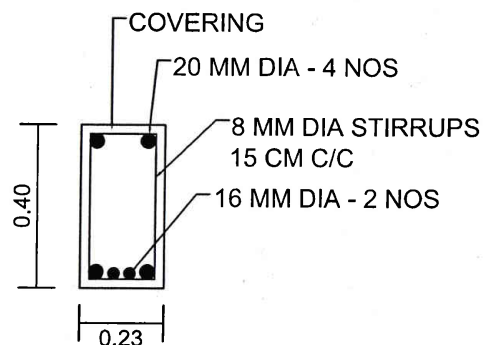

CROSS SECTION OF BEAM (SCALE:1:10)

APPENEDX-J1  
(See rule 6(3))  
CERTIFICATE

Certified that:

- (1) : the plot boundaries, measurements and other details shown in the site plan are correct and
- (2) : the drawings are in conformity with the provisions the Master Plan/Detailed Town Planning Scheme/Interim Development order as applicable under the Kerala Town and Country Planning Act 2016
- (3) : the drawings are in conformity with the provisions of the Kerala Panchayat Building Rules, 2019 and other applicable statutes

Name: **HUMAYOON KABIR. C**  
 CHENGATTU HOUSE, PARAPPANANGADI P.O.  
 Mob. No: 9447 191 999  
 Reg. No: **CIVIL ENGINEER-B**  
 Reg.No: LSGD/JD/MPM/688/2025-A6/23/EB  
 LOCAL SELF GOVERNMENT DEPARTMENT, GOVT. OF KERALA


(Registered Institution/Architect/Engineer/Town  
Planner/Supervisor)

FOR DEPARTMENT USE:


HYDOSS KUTTY  
LITTLE HEARTS ENGLISH SCHOOL  
THAYYILAPPADI ,MUNDIYANKAVU  
ULLANAM NORTH P O, 676303,  
MALAPPURAM

OWNER OF LAND & BUILDING


## DETAILED DRAWINGS OF COLUMN FOOTING

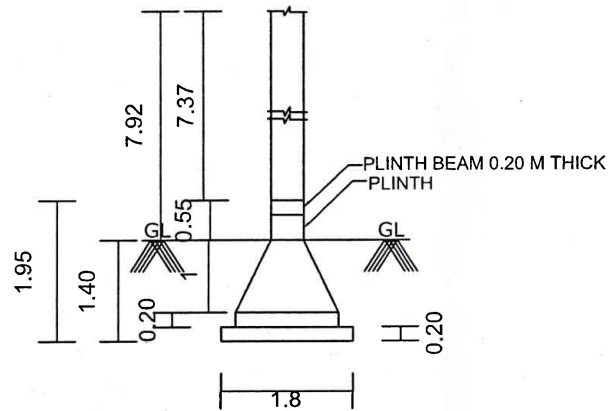

ELEVATION OF COLUMN(scale:1:2)

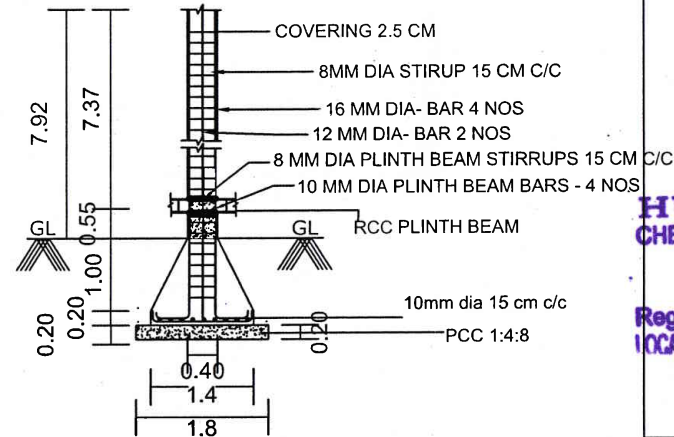

CROSS SECTIONAL DETAILS OF COLUMN(scale:1:2)

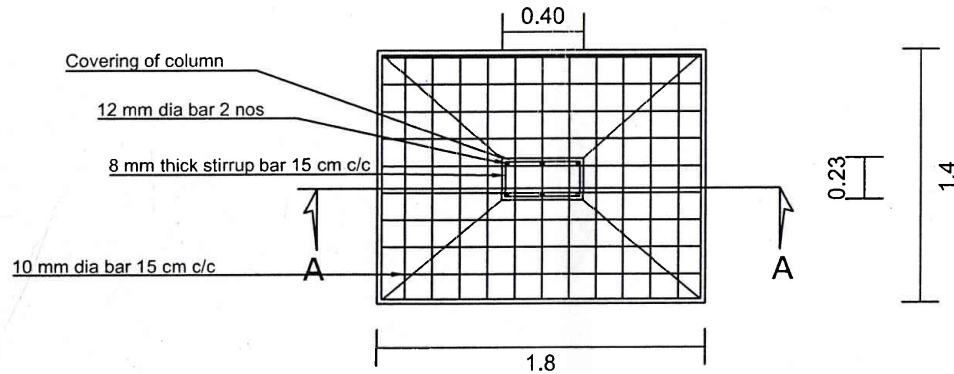

PLAN OF SQUARE TRAPIZOIDAL COLUMN (scale:1:5)

APPENEDX-J1  
(See rule 6(3))  
CERTIFICATE

Certified that:

- (1) : the plot boundaries, measurements and other details shown in the site plan are correct and
- (2) : the drawings are in conformity with the provisions the Master Plan/Detailed Town Planning Scheme/Interim Development order as applicable under the Kerala Town and Country Planning Act 2016
- (3) : the drawings are in conformity with the provisions of the Kerala Panchayat Building Rules, 2019 and other applicable statutes

**HUMAYOON KABIR. C**  
Name: CHENGATTU HOUSE, PARAPPANANGADI P.O.  
Mob. No: 9447 191 999  
Reg. No: LSGD/JD/MPM/688/2025-A6/23/EB  
Address: LOCAL SELF GOVERNMENT DEPARTMENT, GOVT. OF KERALA


(Registered Institution/Architect/Engineer/Town Planner/Supervisor)

FOR DEPARTMENT USE:


HYDROSS KUTTY  
LITTLE HEARTS ENGLISH SCHOOL  
THAYYILAPPADI, MUNDIYANKAVU  
ULLANAM NORTH P O, 676303,  
MALAPPURAM

OWNER OF LAND & BUILDING


## DETAILED DRAWINGS OF COLUMN FOOTING

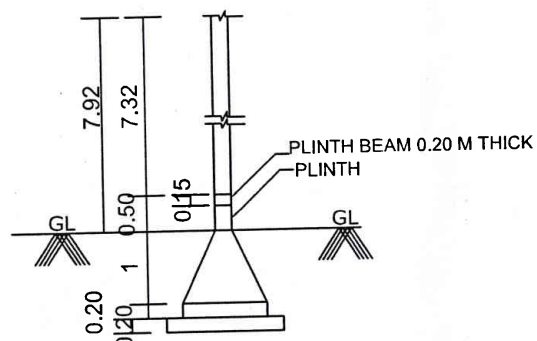

ELEVATION OF COLUMN(scale:1:2)

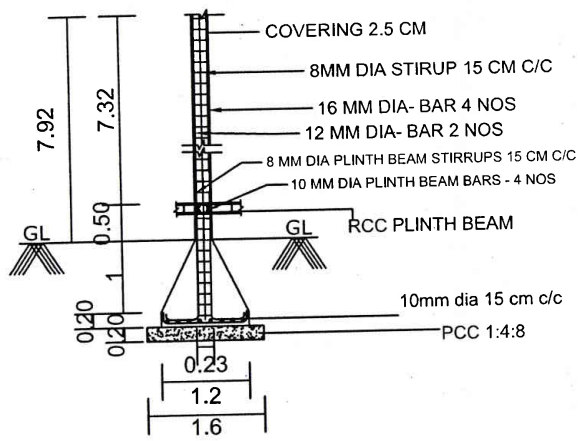

CROSS SECTIONAL DETAILS OF COLUMN(scale:1:2)

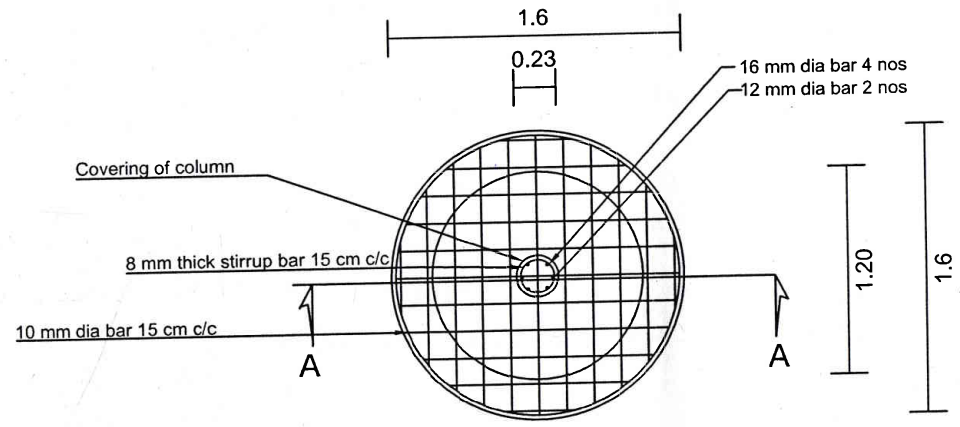

PLAN OF ROUND TRAPIZOIDAL COLUMN (scale:1:5)

APPENEDX-J1  
(See rule 6(3))  
CERTIFICATE


Certified that:  
(1) : the plot boundaries, measurements and other details shown in the site plan are correct and  
(2) : the drawings are in conformity with the provisions the Master Plan/Detailed Town Planning Scheme/Interim Development order as applicable under the Kerala Town and Country Planning Act 2016  
(3) : the drawings are in conformity with the provisions of the Kerala Panchayat Building Rules, 2019 and other applicable statutes

**HUMAYOON KABIR. C**  
Name: CHENGATTU HOUSE, PARAPPANANGADI P.O.  
Mob. No: 9447 191 999  
Reg. No: CIVIL ENGINEER-B  
Reg.No: LSGD/JD/MPM/688/2025-A6/23/EB  
Address: LOCAL SELF GOVERNMENT DEPARTMENT, GOVT. OF KERALA  
(Registered Institution/Architect/Engineer/Town Planner/Supervisor)


FOR DEPARTMENT USE:

HYDROSS KUTTY  
LITTLE HEARTS ENGLISH SCHOOL  
THAYYILAPPADI ,MUNDIYANKAVU  
ULLANAM NORTH P O, 676303,  
MALAPPURAM  
OWNER OF LAND & BUILDING


**DETAILED DRAWINGS OF RCC ONE WAY ROOF SLAB & SUNSHADE**

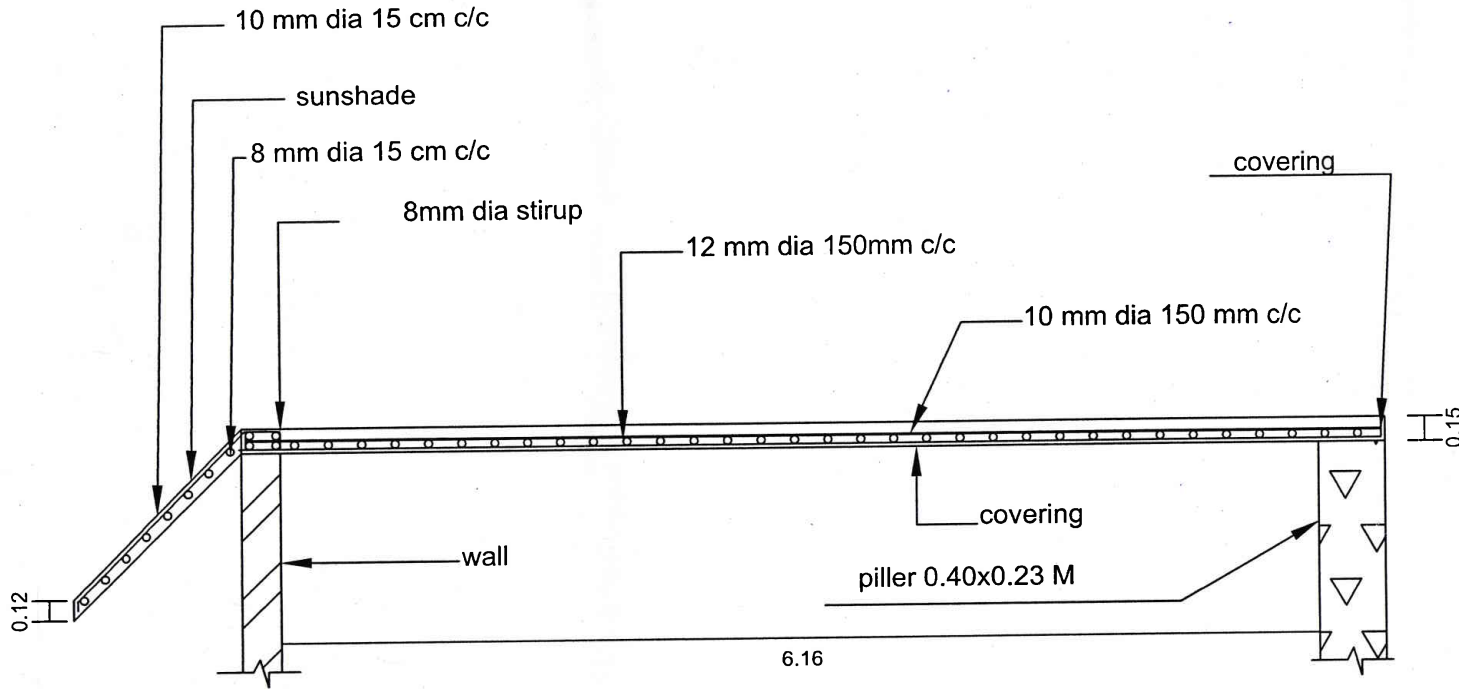

**CROSS SECTION OF SLAB(SECTION(B-B) (scale:1:5)**

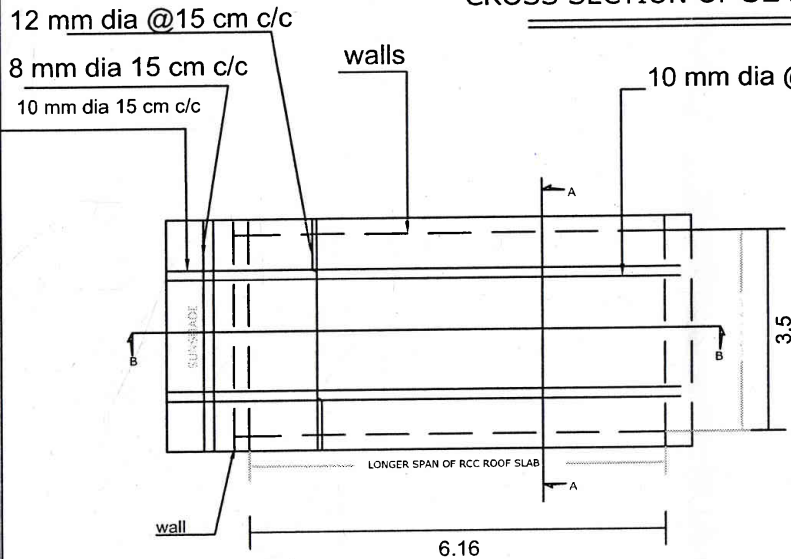

**PLAN OF RCC ROOF ONE WAY SLAB (scale:1:2)**

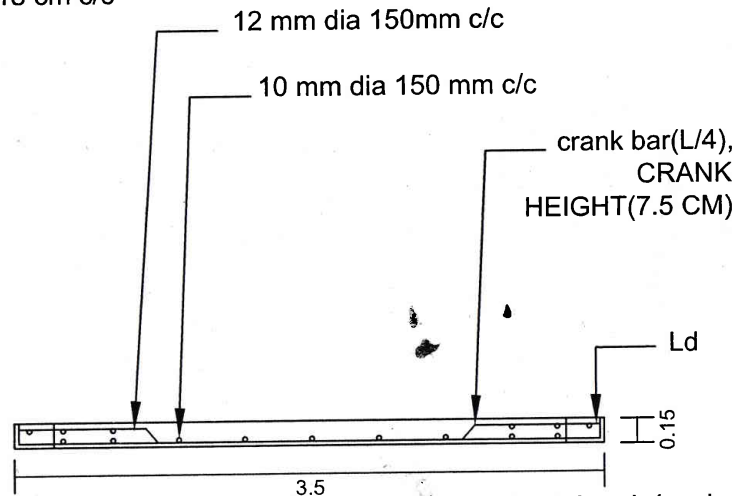

**CROSS SECTION OF SLAB(SECTION(A-A) (scale:1:5)**

APPENEDX-J1  
 (See rule 6(3))  
 CERTIFICATE

Certified that:

- (1) : the plot boundaries, measurements and other details shown in the site plan are correct and
- (2) : the drawings are in conformity with the provisions the Master Plan/Detailed Town Planing Scheme/Interim Development order as applicable under the Kerala Town and Country Planning Act 2016
- (3) : the drawings are in conformity with the provisions of the Kerala Panchayat Building Rules, 2019 and other applicable statutes

Name: **HUMAYOON KABIR. C**  
 CHENGATTU HOUSE, PARAPPANANGADI P.O.  
 Mob. No: 9447 191 999  
 CIVIL ENGINEER-B  
 Reg.No: LSGD/JD/MPM/688/2025-A6/23/EB  
 (Registered Professional Engineer/Town Planner/Supervisor)  
 LOCAL SELF GOVERNMENT DEPARTMENT GOVT OF KERALA

FOR DEPARTMENT USE:

HYDOSS KUTTY  
 LITTLE HEARTS ENGLISH SCHOOL  
 THAYYILAPPADI ,MUNDIYANKAVU  
 ULLANAM NORTH P O, 676303,  
 MALAPPURAM

OWNER OF LAND & BUILDING



# INDUSTRIAL TRAINING CONSULTANCY AND SPONSORED RESEARCH (ITC&SR) GOVERNMENT ENGINEERING COLLEGE, KOZHIKODE

WEST HILL.P.O., KOZHIKODE - 673 005 - KERALA, INDIA

Principal : +91 495 2383210  
Office : +91 495 2383220  
Fax : +91 495 2383210

E-mail : itcsr@geckkd.ac.in  
office @geckkd.ac.in  
Website : www.geckkd.ac.in

Ref No. GECK/1309/2025-ITC&SR

Dated – 18.11.2025

I am forwarding herewith the Stability certificate of Little Hearts English School, Parappanangadi, Malappuram prepared by Dr. Ragesh P P (Professor, Dept. of Civil Engineering) for further necessary Action.

As per G.O.(Rt)No.330/2024/HEDN dated 05.03.2024 It may be noted that

*“The report on the consultancy project is the technical opinion of the individual faculty member, based on his/her expertise in this specific area and not the views of the institution. The contents of this report are purely technical/scientific and non-legal in nature and based on the information/facts disclosed by the client. The client shall be solely responsible for any intended use/utilization of this report. All warranties or representation of any kind pertaining to the report or its contents are here by expressly excluded.”*

Yours Faithfully



*[Handwritten signature]*  
(18/11/2025)


HEAD (ITC&SR)

Encl : As above

To

The Director  
Little Hearts English School  
Parappanangadi, Malappuram

Industrial Training Consultancy  
& Sponsored Research (ITC&SR)  
Govt. Engineering College  
West Hill, Kozhikode-673 005

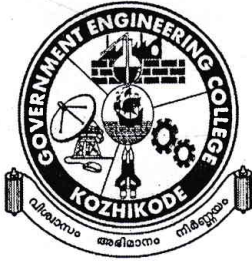

*Department of Civil Engineering*

(Accredited by NBA)

**GOVERNMENT ENGINEERING COLLEGE KOZHIKODE**

West Hill, Kozhikode. 673005

File number : GECK/1309/2025 – ITC&SR

**Certificate**

(This certificate is applicable only to the building(s) mentioned in Subject matter of this document and not to any other constructions or objects in the premises)

Subject :-

Stability certificate of Little Hearts English School Parappanangadi building bearing No 315 to 319 in RS No: 369/9 Neduva village in Ward 12 of Parappanangadi Municipality, Malappuram District.

Reference :-

1) Letter dated 27-05-2023 from Muhammed Rafeekh A, Director, Little Hearts English School Parappanangadi, Malappuram District.

2) Circular EW3/330/2019 LSGD dated 24-01-2020 and EWA3/179/2020-LSGD dated 15/02/2021 of LSGD

As I am entrusted by Head ITC & SR, Govt. Engineering College, Kozhikode to issue the Structural Stability Certificate of Little Hearts English School Parappanangadi building bearing No 315 to 319 in RS No: 369/9 Neduva village in Ward 12 of Parappanangadi Municipality, Malappuram District, we here by conclude as follows:

Buildings referred here are 1) A single storey tiled roof building bearing NO.315 and 2) A Ground+1 configuration building bearing No.316 to 319 constructed as a Reinforced Cement Concrete (RCC) framed and load bearing structure with RCC roof. The drawings showing plan and other details of the above said buildings which were submitted by the client is verified and scrutinized and were found satisfactory.

These buildings are proposed to function as a part of Primary School as per the information from School management. In the plan of the single storey tiled roof building it was noticed that the ground floor consisted of

single room with toilets and veranda. This building consists of load bearing laterite masonry walls and roofing with MP tiles on wooden rafters and purlins. In the plan of the second building, it was noticed that the ground floor and first floor each consisted of 3 rooms. The building has one stair case and sufficient passages are also provided. The main part of the building is an RCC framed structure with masonry infill with floor and roof. The floor and roof of the building are of RCC slab of 110mm minimum thickness which is connected to the RC frame through RCC beams. RCC columns are spaced at around 3m c/c along the longitudinal wall line and 6m c/c along the transverse walls as shown in drawings. Staircase portions of the building are connected integrally to the RCC framed structure. Some portion of the building is constructed as a load bearing masonry structure with RCC floor and roof slab of minimum thickness 110mm.

Client has submitted drawing showing functional plan and structural details of the said buildings. The total ground floor area for the first building bearing NO.315, mentioned in the plan is 53.06sqm and outside w/c area of 11.54sqm. The total ground floor area for the second building bearing No.316 to 319 mentioned in the plan is 154.26sqm, the first floor area mentioned in the said drawing is 154.26sqm with the total built-up area amounting to 332.09sqm.

I have physically verified the buildings on 11-10-2025 in the presence of school officials. The building as mentioned above were inspected and documents were verified. It was noticed that certain portion of the ground floor of the RCC building was occupied by an e service centre. On physical verification, we could observe that the structural elements of these buildings were having no cracks or other types of distress. The dimensions of various elements provided in the load bearing structure were found adequate. The dimensions of beams, columns and slabs provided and their reinforcements mentioned in the drawing also are found satisfactory for the RCC framed constructions. RCC columns are supported on isolated footings. Plinth beam is framed into RCC columns. The provisions of



reinforcements were cross checked with the design requirements given in the relevant BIS codes including IS 456. Foundations provided for the RC building were verified based on the drawings submitted and found compliant to the BIS standards and provisions. Steel and wooden elements are found to be in good condition.

The client has produced an affidavit stating that works has been done as per the specifications mentioned in the drawing and as per the relevant clauses of KPBR and has also informed that building permit and occupancy certificates are obtained. By considering all these points, **we hereby certify that Little Hearts English School Parappanangadi building bearing No 315 to 319 in RS No: 369/9 Neduva village in Ward 12 of Parappanangadi Municipality, Malappuram District is structurally fit and stable for its intended purpose under normal weather conditions.** This certificate is issued on the condition that no further alterations or modifications are allowed in the building and the owner shall ensure proper measures for maintenance of the building in future also. This certificate is issued under the provisions of Reference (2) and is valid for one year from 18-11-2025.

*R. Ragesh P.P.*  
18/11/2025

**Dr. RAGESH P P**

**Dr. RAGESH. P.P**  
PROFESSOR IN CIVIL ENGINEERING  
GOVT. ENGINEERING COLLEGE, WESTHILL  
KOZHIKODE - 673 005  
PEN : 600079

Kozhikode,  
18-11-2025

# FITNESS CERTIFICATE

To be filled by the Inspecting Officer (Asst. Engineer)

1	Name of the Officer	Manoj VB
2	Name of the School.	Little Hearts English School Ullanam
3	Location with name of Education District/ Sub. District	Ullanam , Parappanangadi Edn.sub dist & Tirurangadi Edn dist
4	Classification of Building as specified in column 4 of the application for fitness certificate and size.	1)6.00*6.00*3.60 1 nos (GF) RCC Roof
		2)6.05*6.05*3.60 1 nos (GF) RCC Roof
		3)12.35*6.00*3.60 1nos (FF) RCC Roof
		4)6.05*6.05*3.60 1nos (FF) RCC Roof
5	Period for which the certificate is issued	2025-2026
6	Nature of defects , if any.	Nil
	a) Foundation and basemen.t	Nil
	b)Superstructure.	Nil
	c)Doors and Windows	Nil
	d)Wood work wrought and put up.	Nil
	e)Roof.	Nil
	f)Flooring.	Nil
	g)Miscellaneous (Cracks, etc.).	Nil
7	Any major defects noticed which will render thebuilding unsafe in any manner	Nil
8	Whether maintenance works have been done properly.	Yes
9	Whether the structure is sound or not for conducting classes	Yes, Sound for conducting classes under normal Weather conditions

(Re: G.O. Ms. 20/70/ PWD Dt. 23 - 01 -1970)

**Note : 1. The stability of the structure should be examined also with reference to location, altitude, intensity of wind, exposure of flood etc. 2. Any additional observations if deemed necessary for the certificate may be furnished separately with this certificate.**

## CERTIFICATE

Certified that the school building was inspected by me on 24-12-2025 and found to be fit under normal Wind & Weather Conditions to conduct classes, for the period 2025-26 for the reasons stated above.

Place : .Parappanangadi

Date : 24-12-2025

(Seal)



  
Assistant Engineer

Assistant Engineer  
Parappanangadi Municipality  
Pin: 676303

As per u/s(21)of kerala public Health Ordinance 2022

SANITARY CERTIFICATE

FAMILY HEALTH CENTRE PARAPPANANGADI

PARAPPANANGADI MUNICIPALITY

Ref. no- 104/26

Certified that the building No- 12/ 315,316,317,318 and 319 of Little Hearts English School Run by Akshaya Educational and Charitable Trust at Parappanangadi municipality Ullanam North post Mundiyan kavu Inspected by me and the sanitary condition of premise found present satisfactory. Hence a sanitary fitness certificate is issued to run the above thing subject to the condition laid down the Kerala public health act 2023. Any violation of the condition will be automatically invalid this certificate

Parappanangadi

23/03/2026

sign

Health inspector

Jeyapralesish T.M  
676 303 Hc P/c  
HEALTH INSPECTOR  
PRIMARY HEALTH CENTRE  
PARAPPANANGADI - 676 303





# KERALA WATER AUTHORITY

## QUALITY CONTROL SUB DISTRICT LABORATORY

PARAPPANANGADI, MALAPPURAM DT.

Phone:0494 294 6804 , email: qcsdl.pgdi@gmail.com

(NABL Recognition of Government Drinking Water Testing Laboratory at Sub-Divisional Level)

**Certificate No :NABL-DWT-00988**

### TEST REPORT

Report No-KWA/MPM/PDI/R/26/348	-A	07.03.2026
Customer Name & Address	1. Sample Code	P3/348
<b>LITTLE HEARTS ENGLISH SCHOOL ULLANAM NORTH PARAPPANANGADI 676303 9447109177</b>	2. Date of Receipt	03.03.2026
	3. Sampling Done by	HI,FHC PARAPPANANGADI
	4. Sample	DRINKING WATER
	5. Source of Sample	OPEN WELL
	6. Sample Quantity	1L
	7. Sample Performance from:	03/03/2026 to 07/03/2026

Sl.No	Characteristics	Unit	Test Method	Results	Acceptable Limit as per IS 10500:2012	Permissible Limit as per IS 10500:2012
1	Turbidity	NTU	Nephelometric method IS 3025(part 10)-2023	<b>0.4</b>	1	5
2	pH at 25°C		Electrometric method IS 3025(part 11)-2022	<b>6</b>	6.5 - 8.5	No relaxation
3	Alkalinity	mg/litre	Titrimetric method IS 3025(part 23)-2023	<b>6</b>	200	600
4	Total Dissolved Solids (TDS)@180°C	mg/litre	Gravimetric Method IS 3025(part 16)-2023	<b>23</b>	500	2000
5	Total Hardness (as CaCO <sub>3</sub> )	mg/litre	EDTA titrimetric method IS 3025(part 21)-2023	<b>8</b>	200	600
6	Chloride (as Cl <sup>-</sup> )	mg/litre	Argentometric Titration method IS 3025(part 32)-2019	<b>14</b>	250	1000

NB:- The results stated above related only to the sample(s) submitted for testing. This test certificate shall not be reproduced except in full without the written approval of the Laboratory.

We are retaining sample for 5 days after the preparation of test report.

Tested & Reviewed by

*Jeena K*  
7/3/26



\*End of Report\*

Authorised By

JEENA.K

*Jeena K*  
7/3/26



# KERALA WATER AUTHORITY

## QUALITY SUB CONTROL DISTRICT LABORATORY

PARAPPANANGADI, MALAPPURAM

Phone:0494 294 6804 , email: qcsdl.pgdi@gmail.com

### TEST REPORT

<b>Report No-KWA/MPM/PDI/R/26/348</b>	<b>-B</b>	07.03.2026
<b>Customer Name &amp; Address</b>	1. Sample Code	P3/348
<b>LITTLE HEARTS ENGLISH SCHOOL</b>  <b>ULLANAM NORTH</b>  <b>PARAPPANANGADI</b>  <b>676303</b>  <b>9447109177</b>	2. Date of Receipt	03.03.2026
	3. Sampling Done by	HI,FHC PARAPPANANGADI
	4. Sample	DRINKING WATER
	5. Source of Sample	OPEN WELL
	6. Sample Quantity	1L&100ml sterilized bottle
	7. Sample Performance from: 03/03/2026 to 07/03/2026	

Sl.No	Characteristics	Unit	Test Method	Results	Acceptable Limit as per IS 10500:2012	Permissible Limit as per IS 10500:2012
1	Electrical Conductivity at 25 <sup>0</sup> C	micro mhos/cm	IS 3025(part 14)-2023	<b>36</b>		
2	Iron (as Fe <sup>2+</sup> )	mg/litre	IS 3025(part 53)-2024	<b>0.1</b>	1	No relaxation
3	Nitrate (as NO <sub>3</sub> -)	mg/litre	IS 3025 (Part 34 ):2023	<b>0</b>	45	No relaxation

NB:- The results stated above related only to the sample(s) submitted for testing. This test certificate shall not be reproduced except in full without the written approval of the Laboratory.

BDL-Below Detectable Level

Tested & Reviewed by

*Deena K*  
7/3/26

Authorised By

**JEENA. K** *Deena K*  
7/3/26

### TEST REPORT - MICROBIOLOGY


Sl.No	Characteristics	Test Method	Results	Acceptable Limit as per IS 10500:2012	Permissible Limit as per IS 10500:2012
1	<b>Total Coliforms</b>	IS 15185 : 2021 ISO 9308-I:2014	<b>TNTC</b>	Shall not be detected/100 ml	No relaxation
2	<b>E-Coli</b>	IS 15185 : 2021 ISO 9308-I:2014	<b>ABSENT</b>	Shall not be detected/100 ml	No relaxation

NB:- The results stated above related only to the sample(s) submitted for testing. This test certificate shall not be reproduced except in full without the written approval of the Laboratory.

TNTC-Too Numerous To Count

Tested & Reviewed by

*Deena K*  
7/3/26

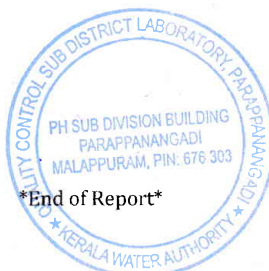

Authorised By

**SHANCY.C** *Shancy C*  
7/3/26



**KERALA WATER AUTHORITY**  
**Quality Control Sub district Laboratory Parappanangadi, Malappuram.**  
**Water Analysis Report**

**MICROBIOLOGY**

Report No-KWA/MPM/PDI/R/26/427	Date:13/03/2026
Customer Name & Address	1. Sample Code P3/427
<b>LITTLE HEARTS ENGLISH SCHOOL ULLANAM NORTH PARAPPANANGADI 9447109177</b>	2. Date of Receipt 11/03/2026
	3. Sampling done HI PHC PARAPPANANGADI
	4. Source of Sample OPEN WELL
	5. Sample Quantity 100 ml sterilized water
	6. Sample Performance from 11/03/2025 - 13/03/2026

Sl.No	Characteristics		Test Method	Results	Acceptable Limit as per IS 10500:2012	Permissible Limit as per IS 10500:2012
1	Total Coliforms	CFU/100ml	IS 15185 : 2021 ISO 9308-1:2014	<b>ABSENT</b>	Shall not be detected/100ml	No relaxation
2	E-Coli	CFU/100ml	IS 15185 : 2021 ISO 9308-1:2014	<b>ABSENT</b>	Shall not be detected/100ml	No relaxation

NB:- The results stated above related only to the sample(s) submitted for testing. This test certificate shall not be reproduced except in full without the written approval of the Laboratory.

We are retaining sample for 5 days after the preparation of test report

TNTC- Too Numerous To Count

Tested & Reviewed By

Authorised By

SHANCY.C

13/3/26

13/3/26



FIRE AND RESCUE STATION, TANUR  
DATE : 17/02/2026  
Phone : 0494 2966101  
Email.id: stationofficerfrstnr@gmail.com

STATION OFFICER  
FIRE AND RESCUE STATION  
TANUR

THE MANAGER  
LITTLE HEART ENGLISH SCHOOL  
TIRURANGADI  
MALAPPURAM-676303

Sub : Fire and rescue station, Tanur- Fire NOC regarding  
Ref (1) : Your Application dated 17/02/2026  
(2) : Govt. Circular No:75/RD 3/2019 dtd 29/03/2019

As per Rule 53,54,56,57 of the KMBR Amendment act it is not necessary to obtain Fire NOC to a Building up to a built up area of 1000 M<sup>2</sup> and 15 M height under the group of A1,A2,BC,EF,G1,G2 and H. The educational building at R.S. No 369/9, Ward No 12, Neduva village, Parappanangadi Municipality owned by you is within the above limit, hence the Fire NOC is not required.



Yours faithfully

സ്റ്റേഷൻ ഓഫീസർ  
അഗ്നിരക്ഷാ നിവൃത്തി  
താ.നമ്പർ - 676 302  
ഫോൺ: 0494 2966101

  
17/2/2026

STATION OFFICER  
FIRE AND RESCUE STATION  
TANUR